



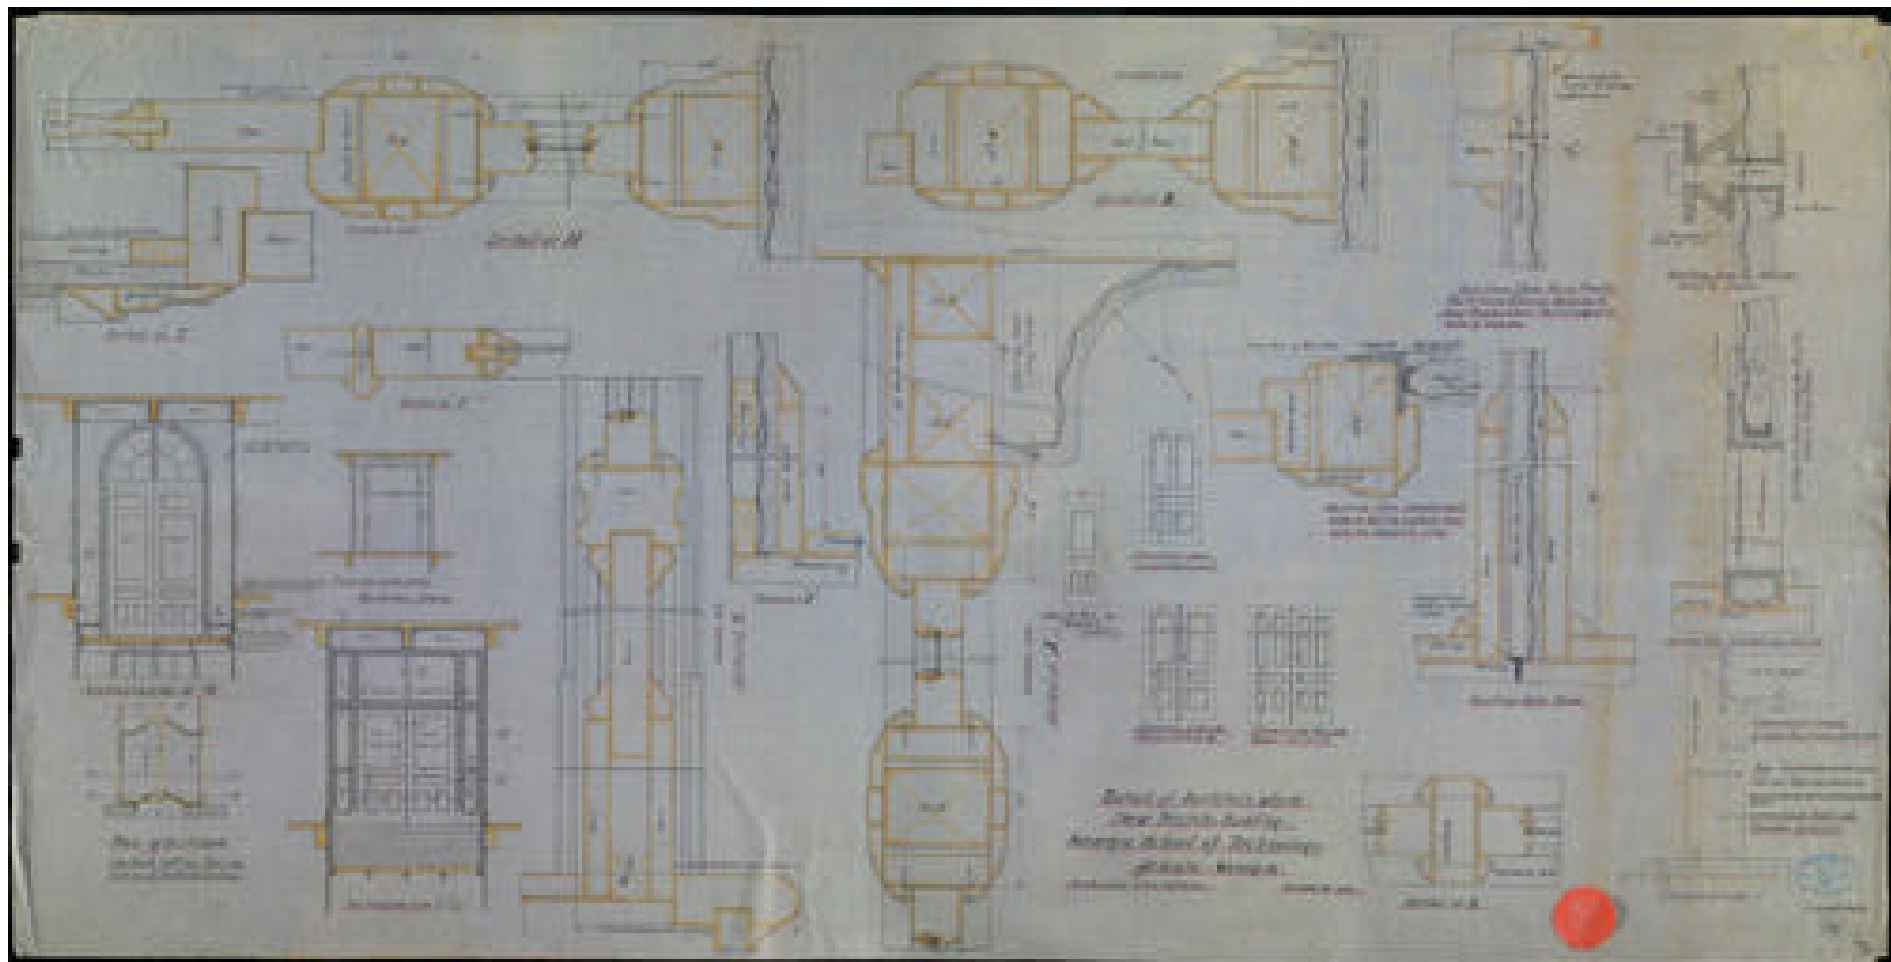


Sheet 14 - Detail of partition work

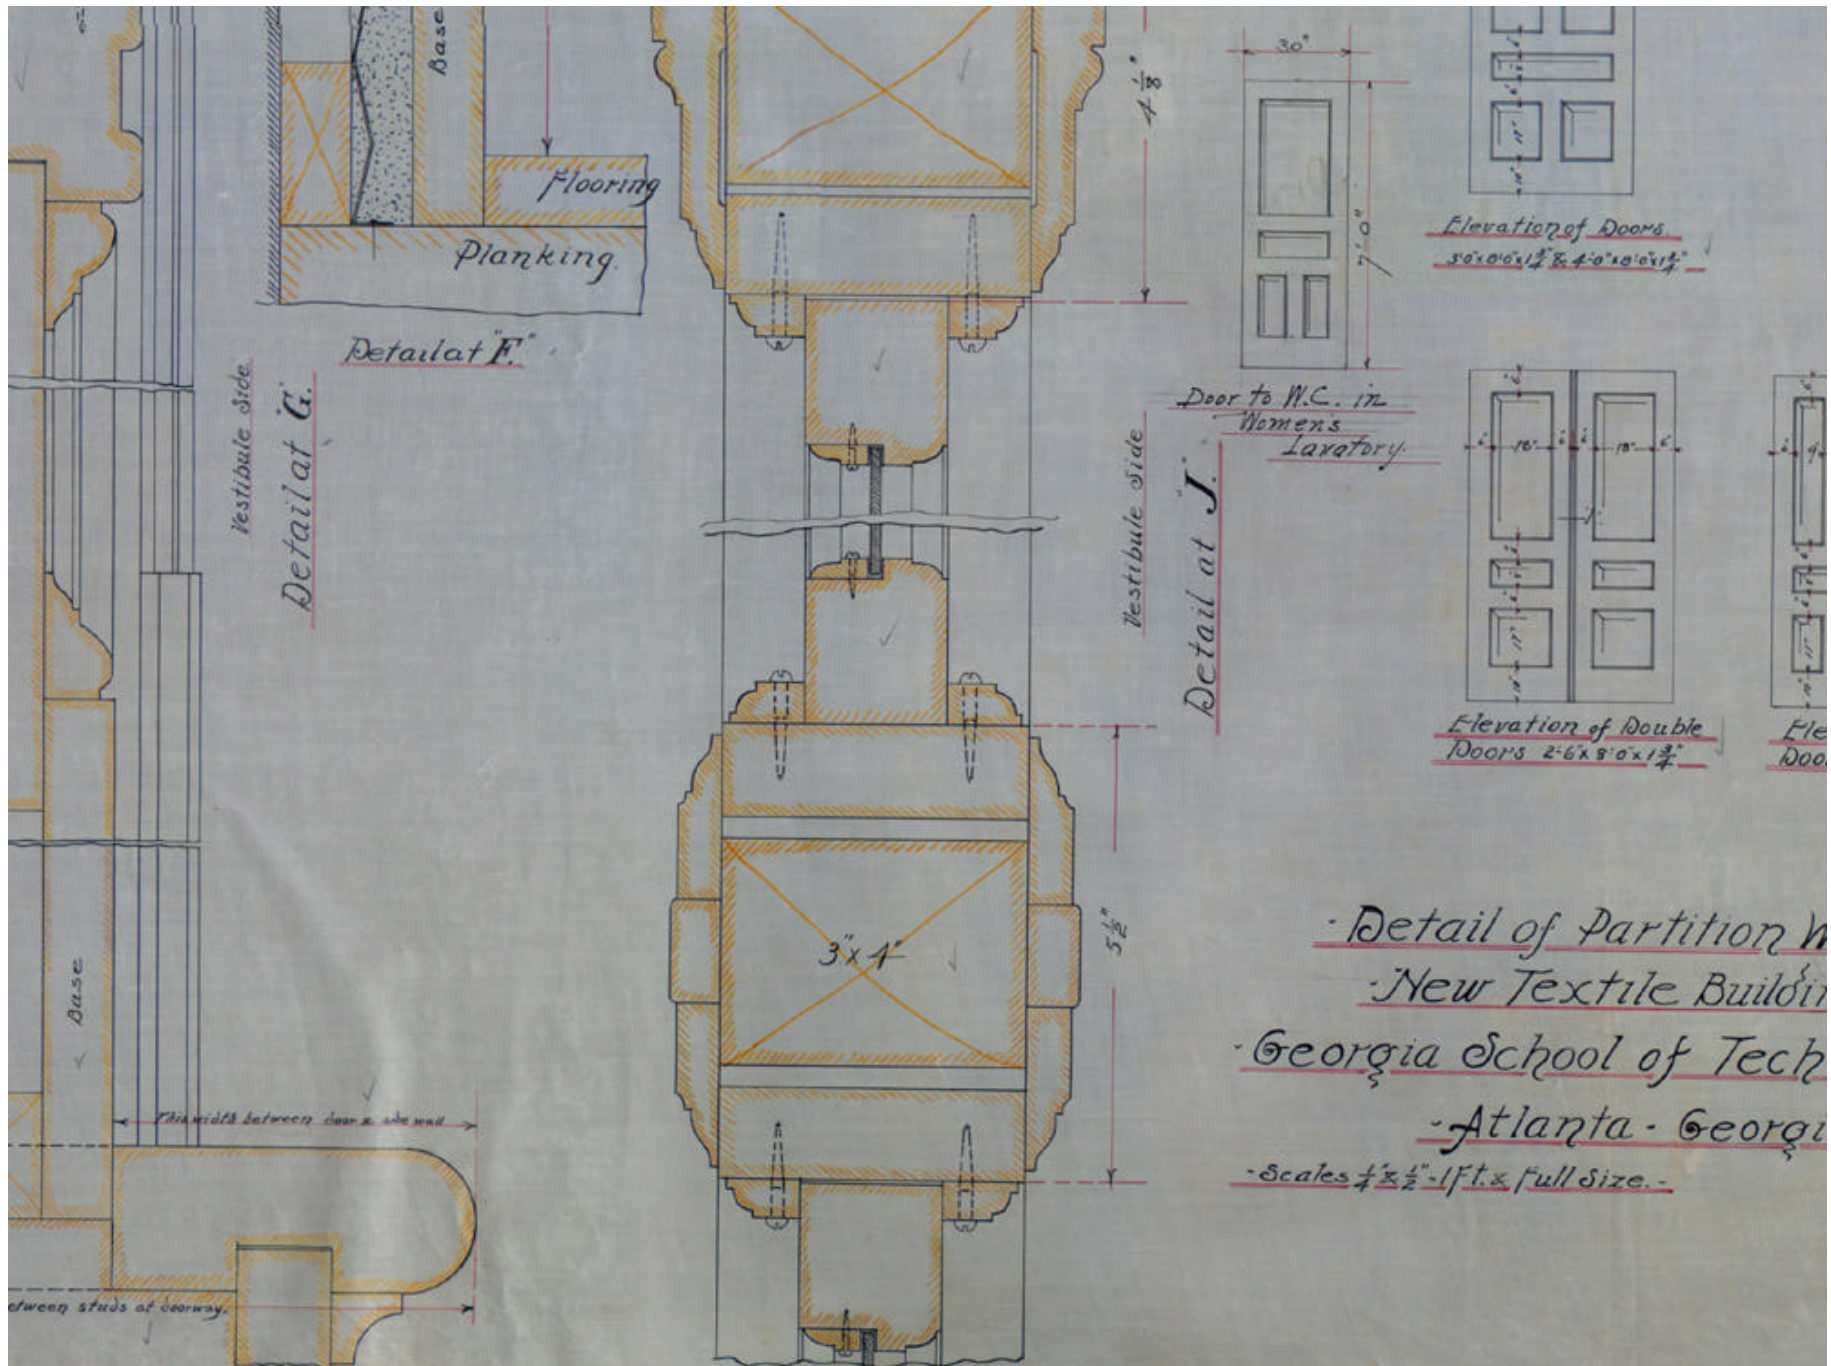


bottom center


Section thro Jamb & Head
where A.S.F.D. & Wood door
are on Opposite sides.

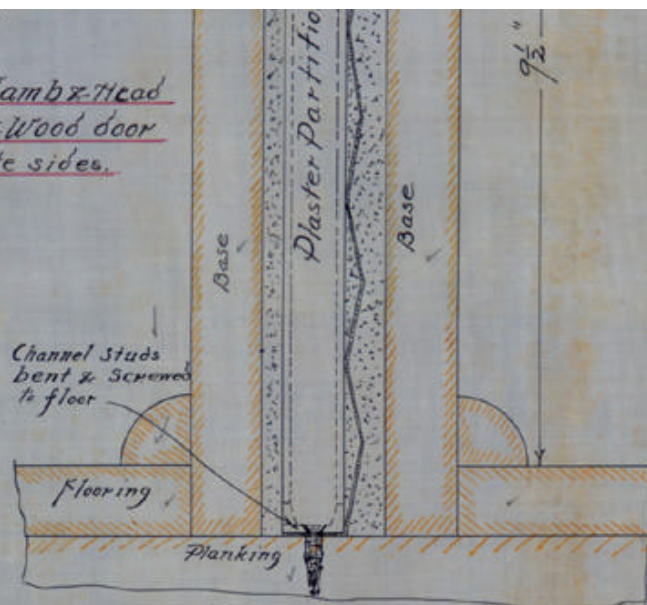

Section thro Base.

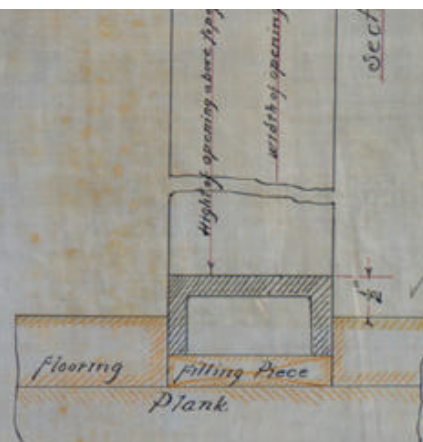

Section thro Threshold for A.S.F.D.

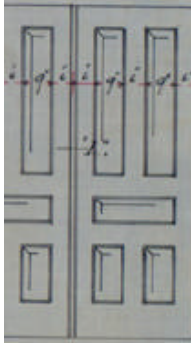


Elevation of Double
2 - 3'0" x 8'0" x 1 1/4"




Connection at Corners
of Angle Iron Frames for A.S.F.D.

NOTE - SIMILAR CONNECTIONS TO BE
 USED FOR ANGLE IRON FRAMES AT
 OPENINGS HAVING BOTH TIMED & WOODEN
 DOORS.

Connection of Jamb with
Threshold for A.S.F.D.

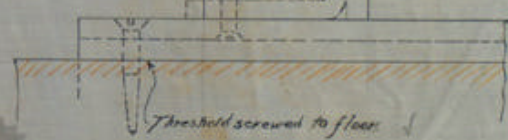

Original Sheet

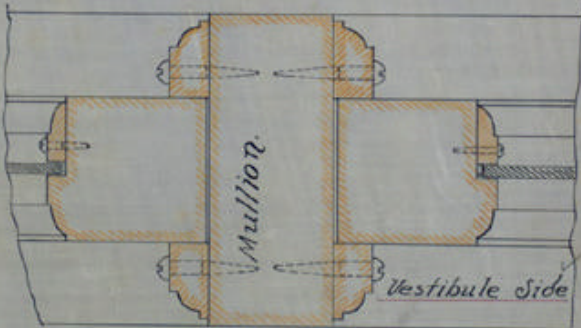

Detail at L.

York.
20.
nology.
a.


-October 26, 1898-




14

for
 index


bottom right

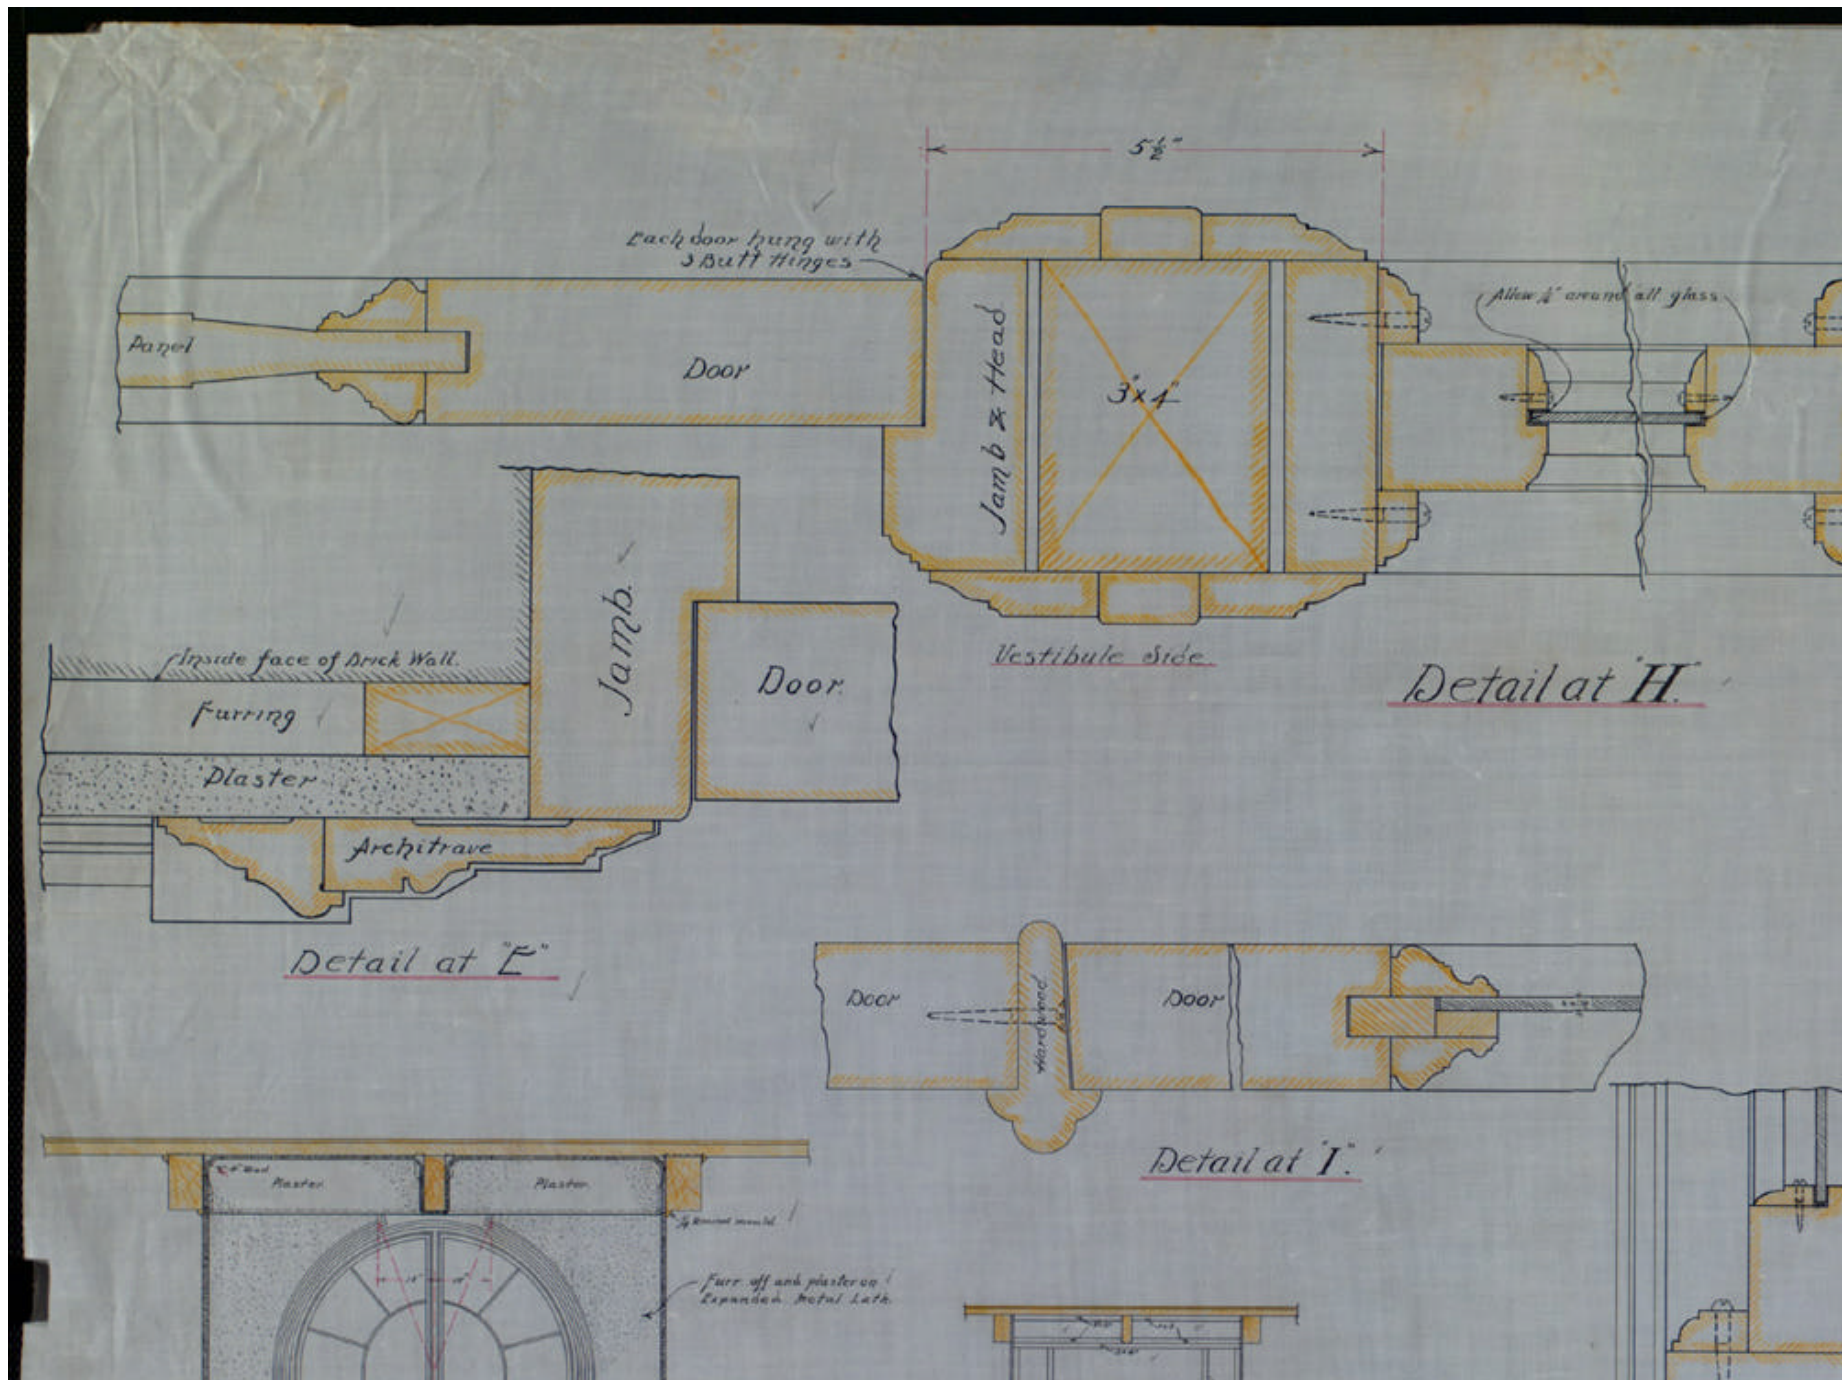

top left

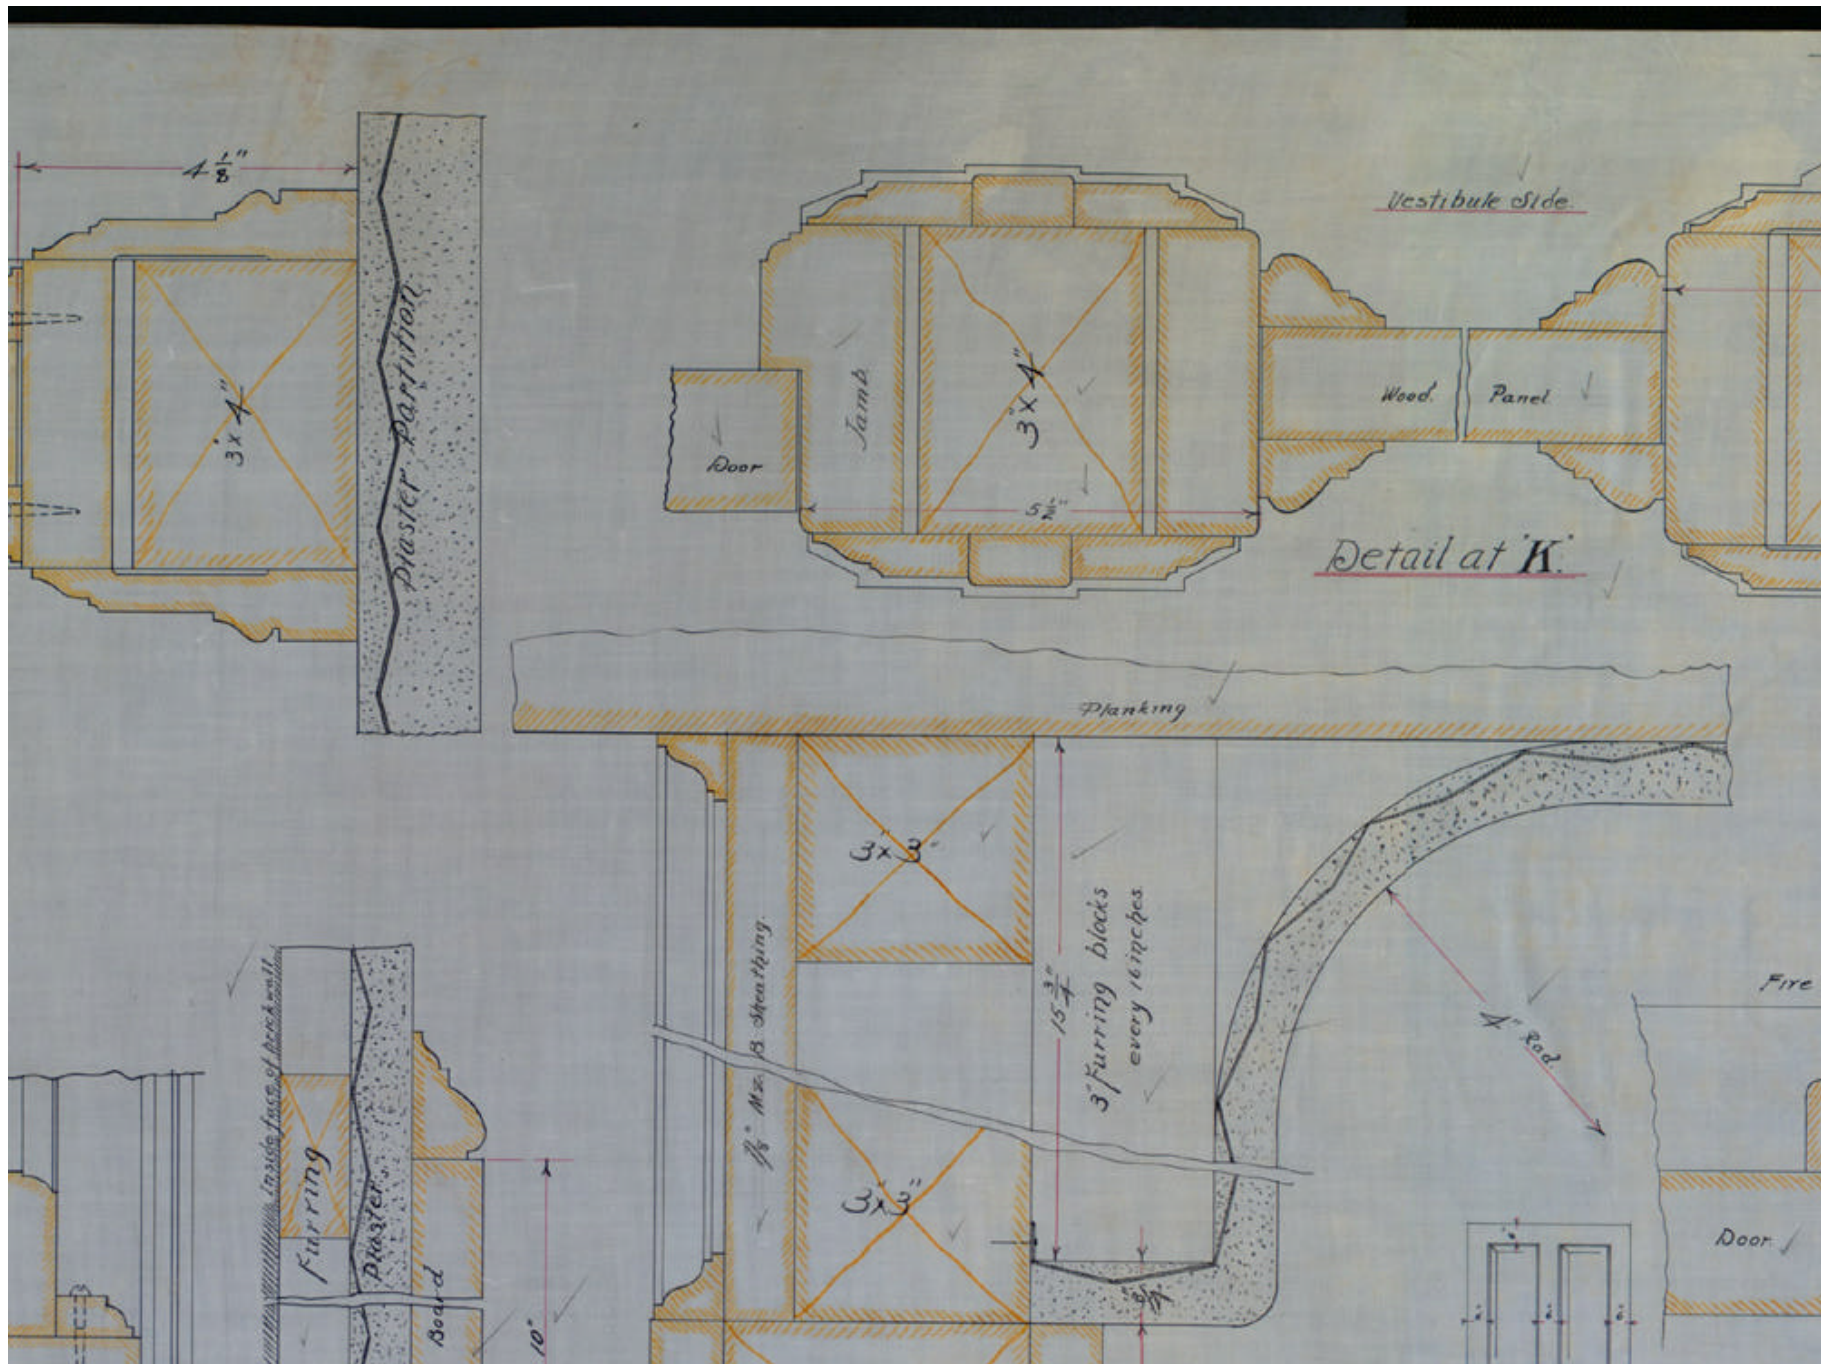

top center

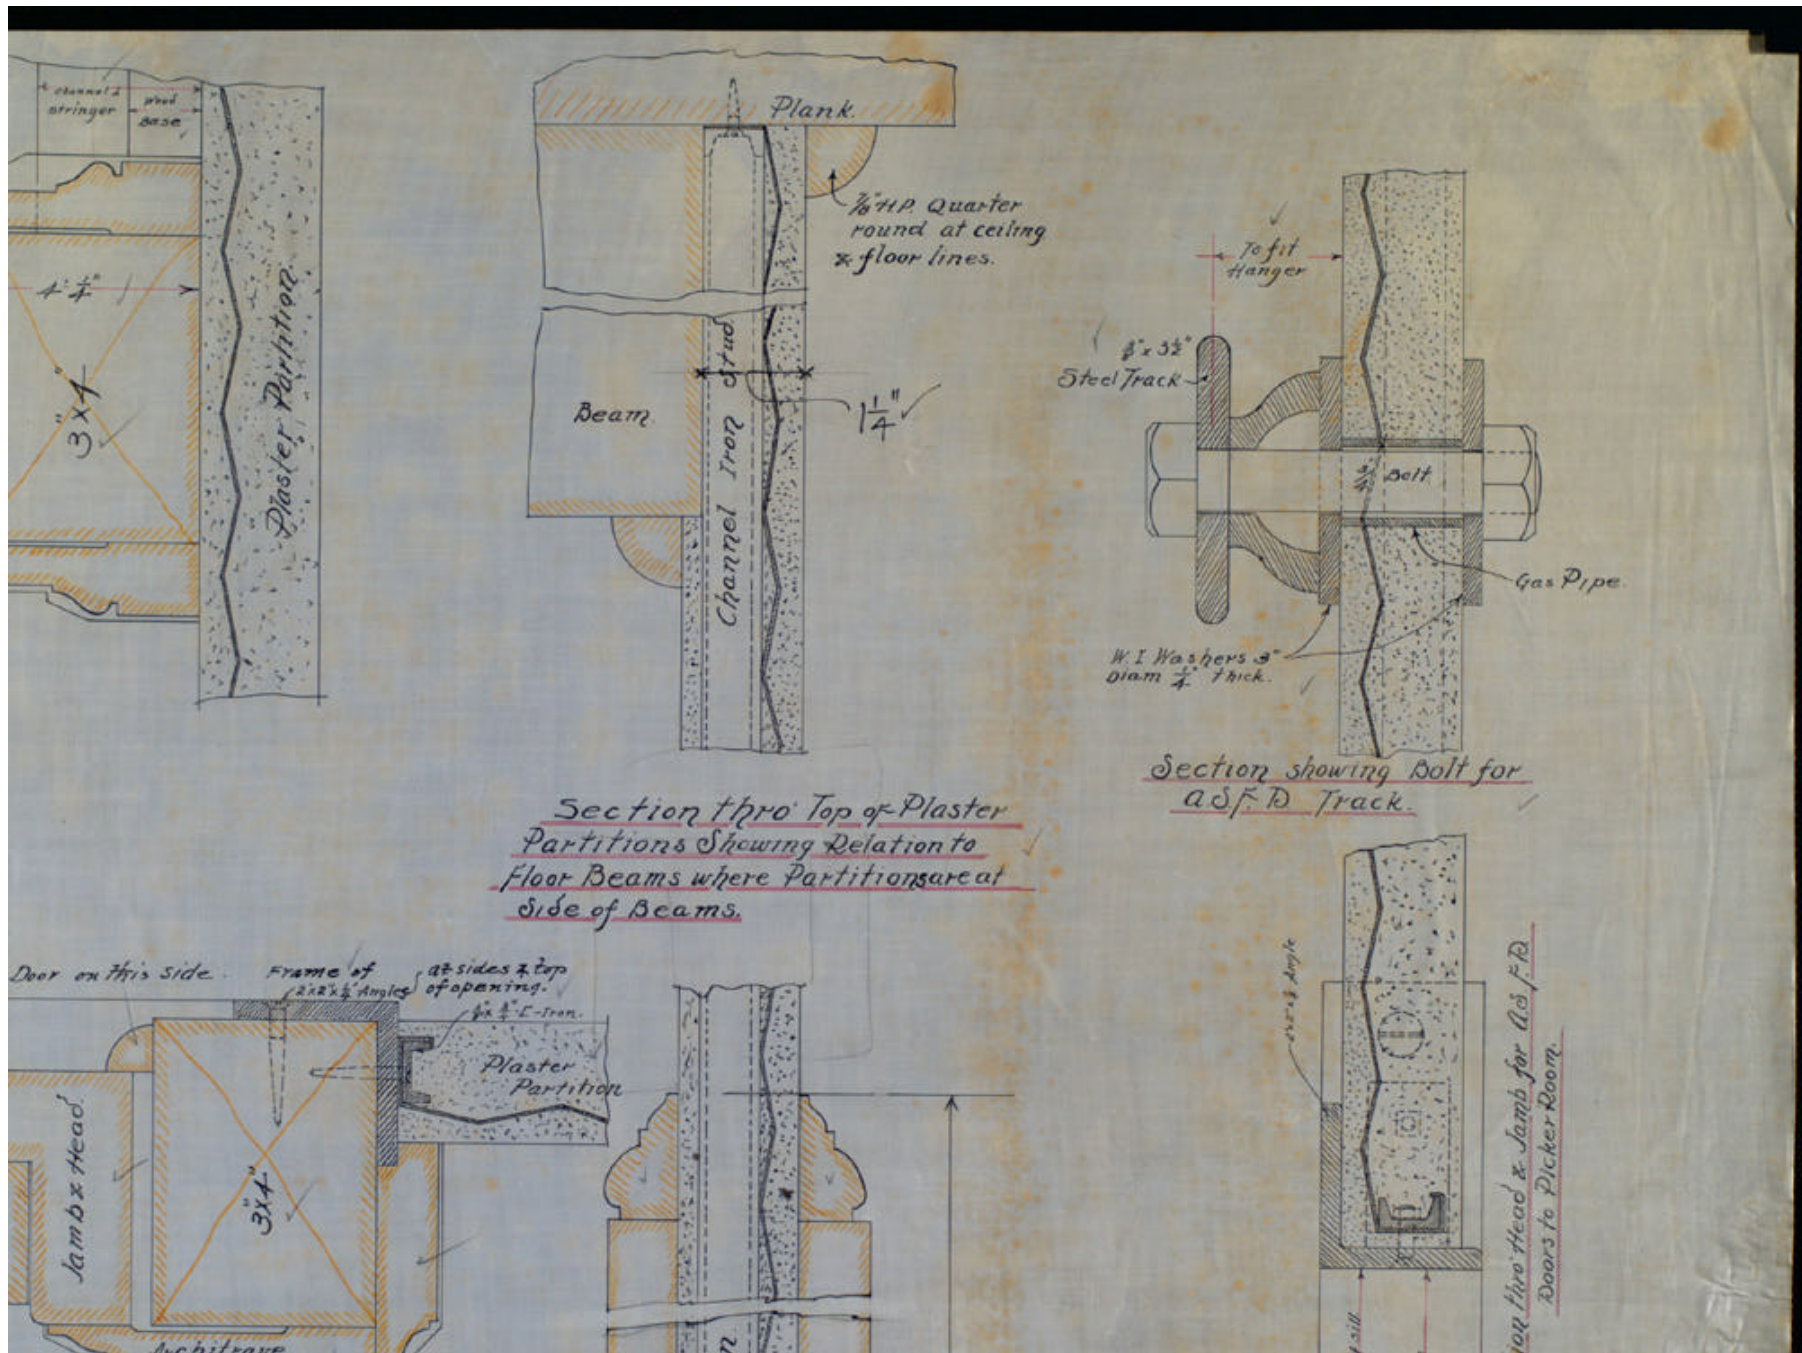

top right